



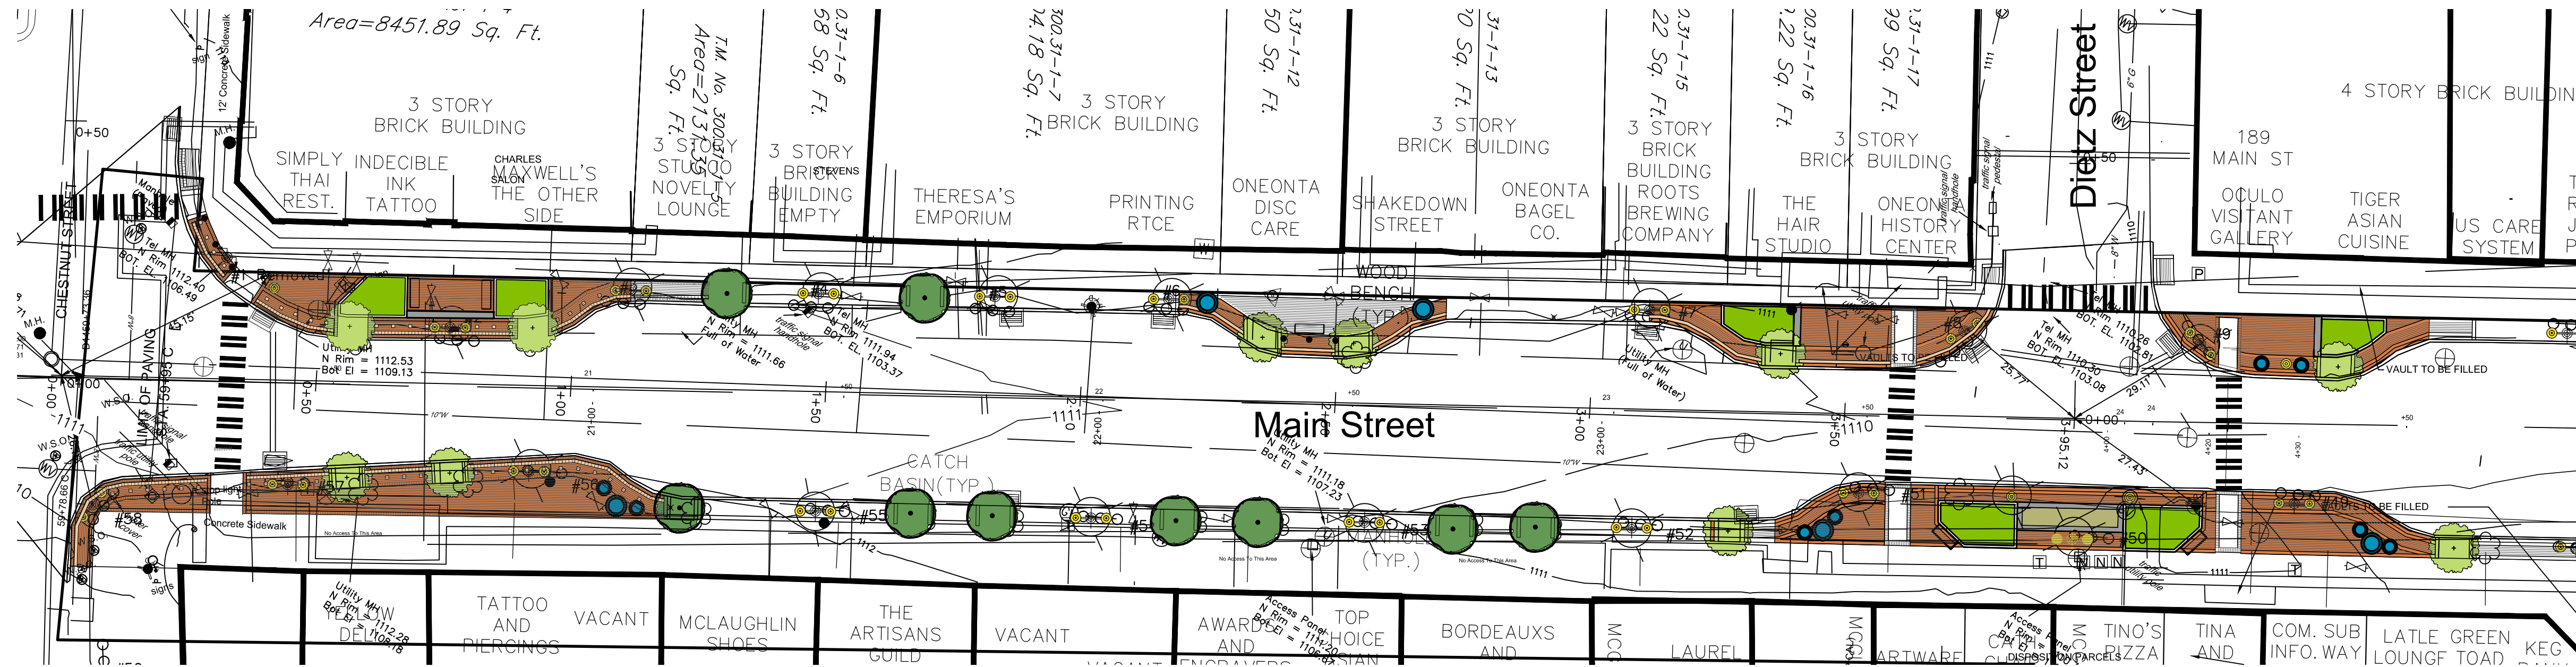


PRELIMINARY NOT FOR CONSTRUCTION

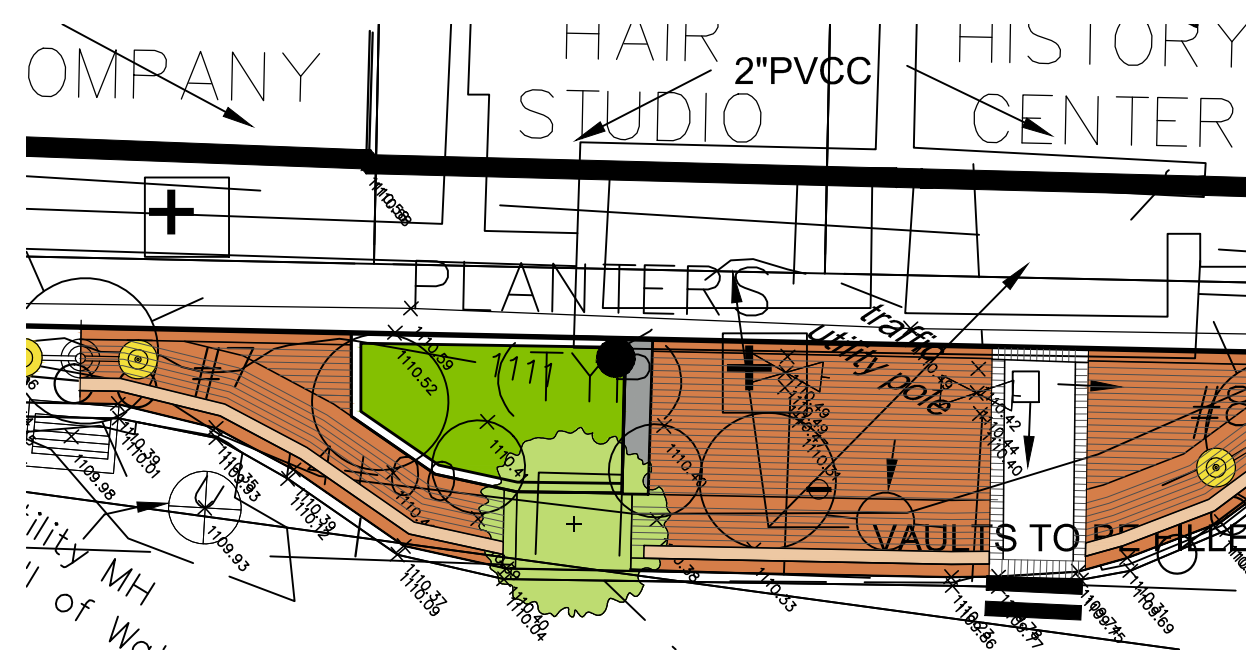


DIETS ST. / MAIN ST. (NW) ENLARGEMENT

SCALE: 1" = 10'-0"

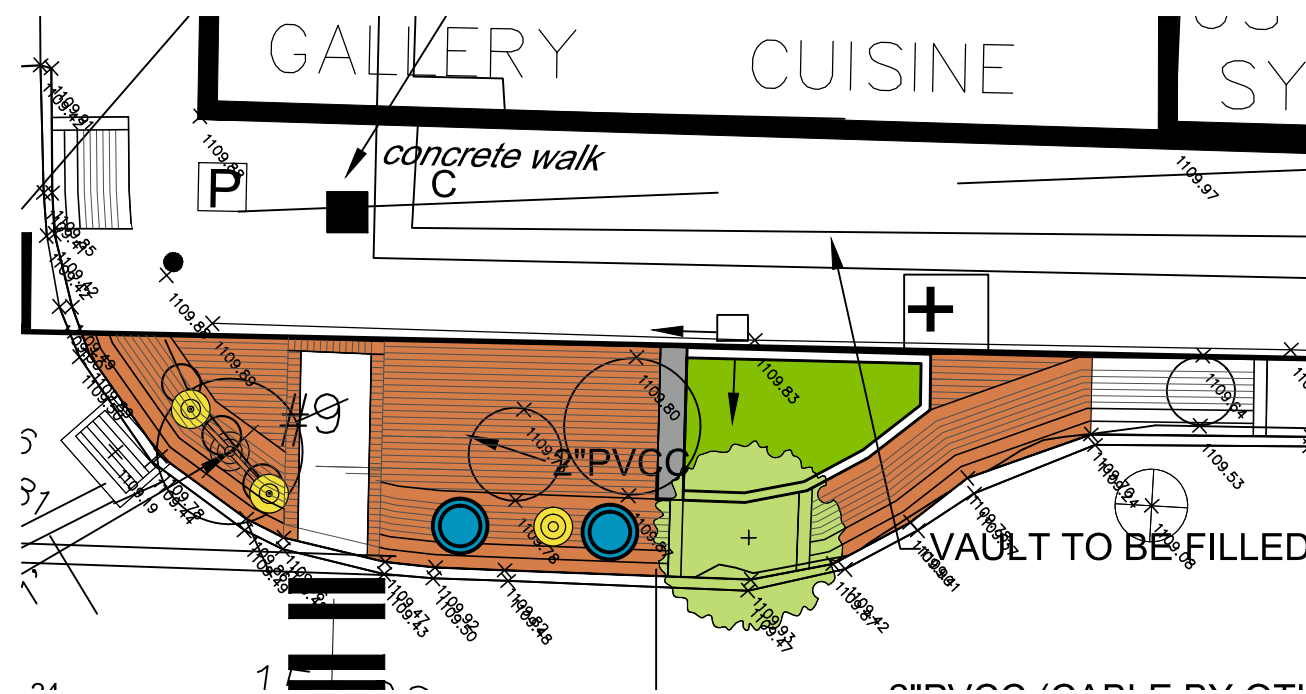


DIETS ST. / MAIN ST. (NE) ENLARGEMENT

SCALE: 1" = 10'-0"

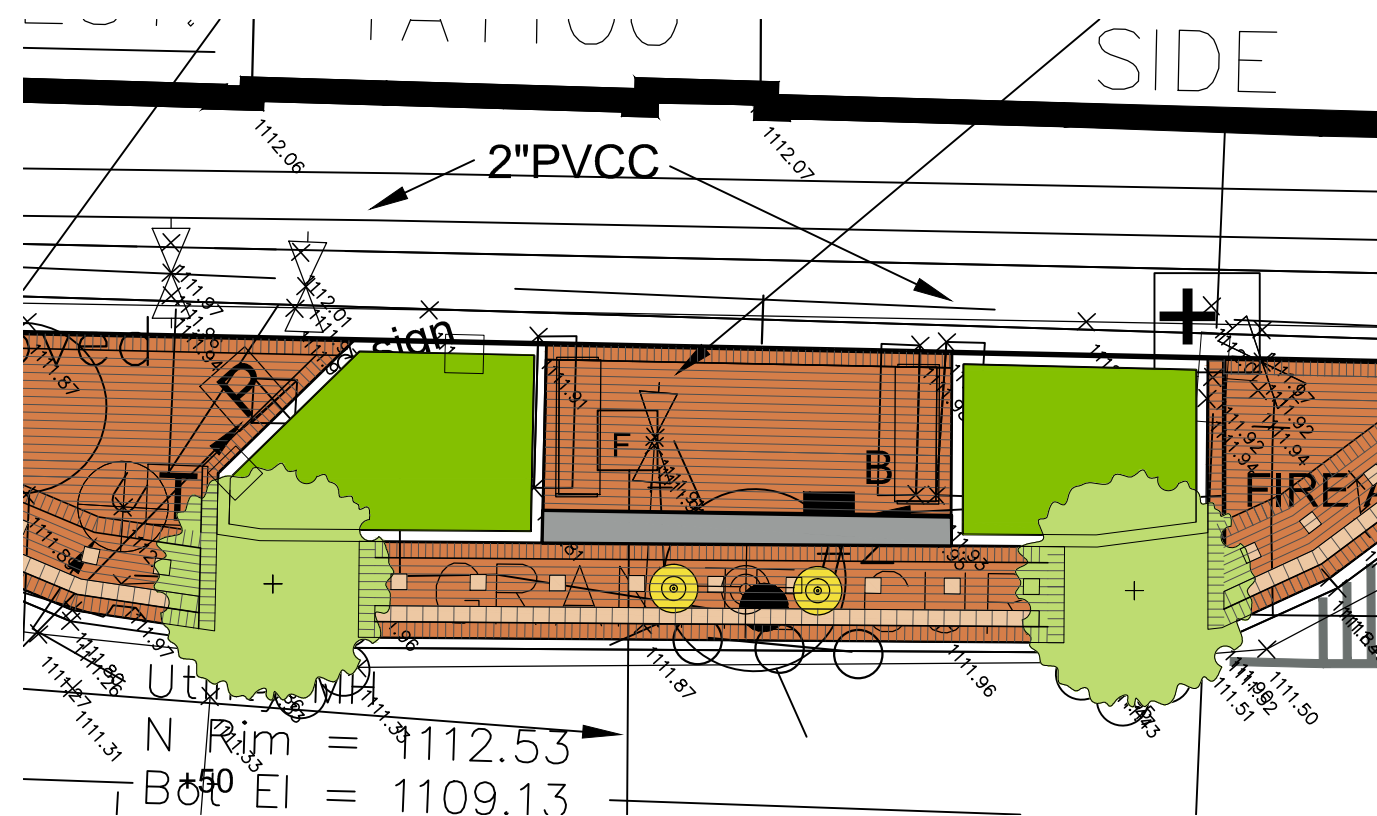

CHESTNUT ST. / MAIN ST. (NE) ENLARGEMENT

SCALE: 1" = 10'-0"

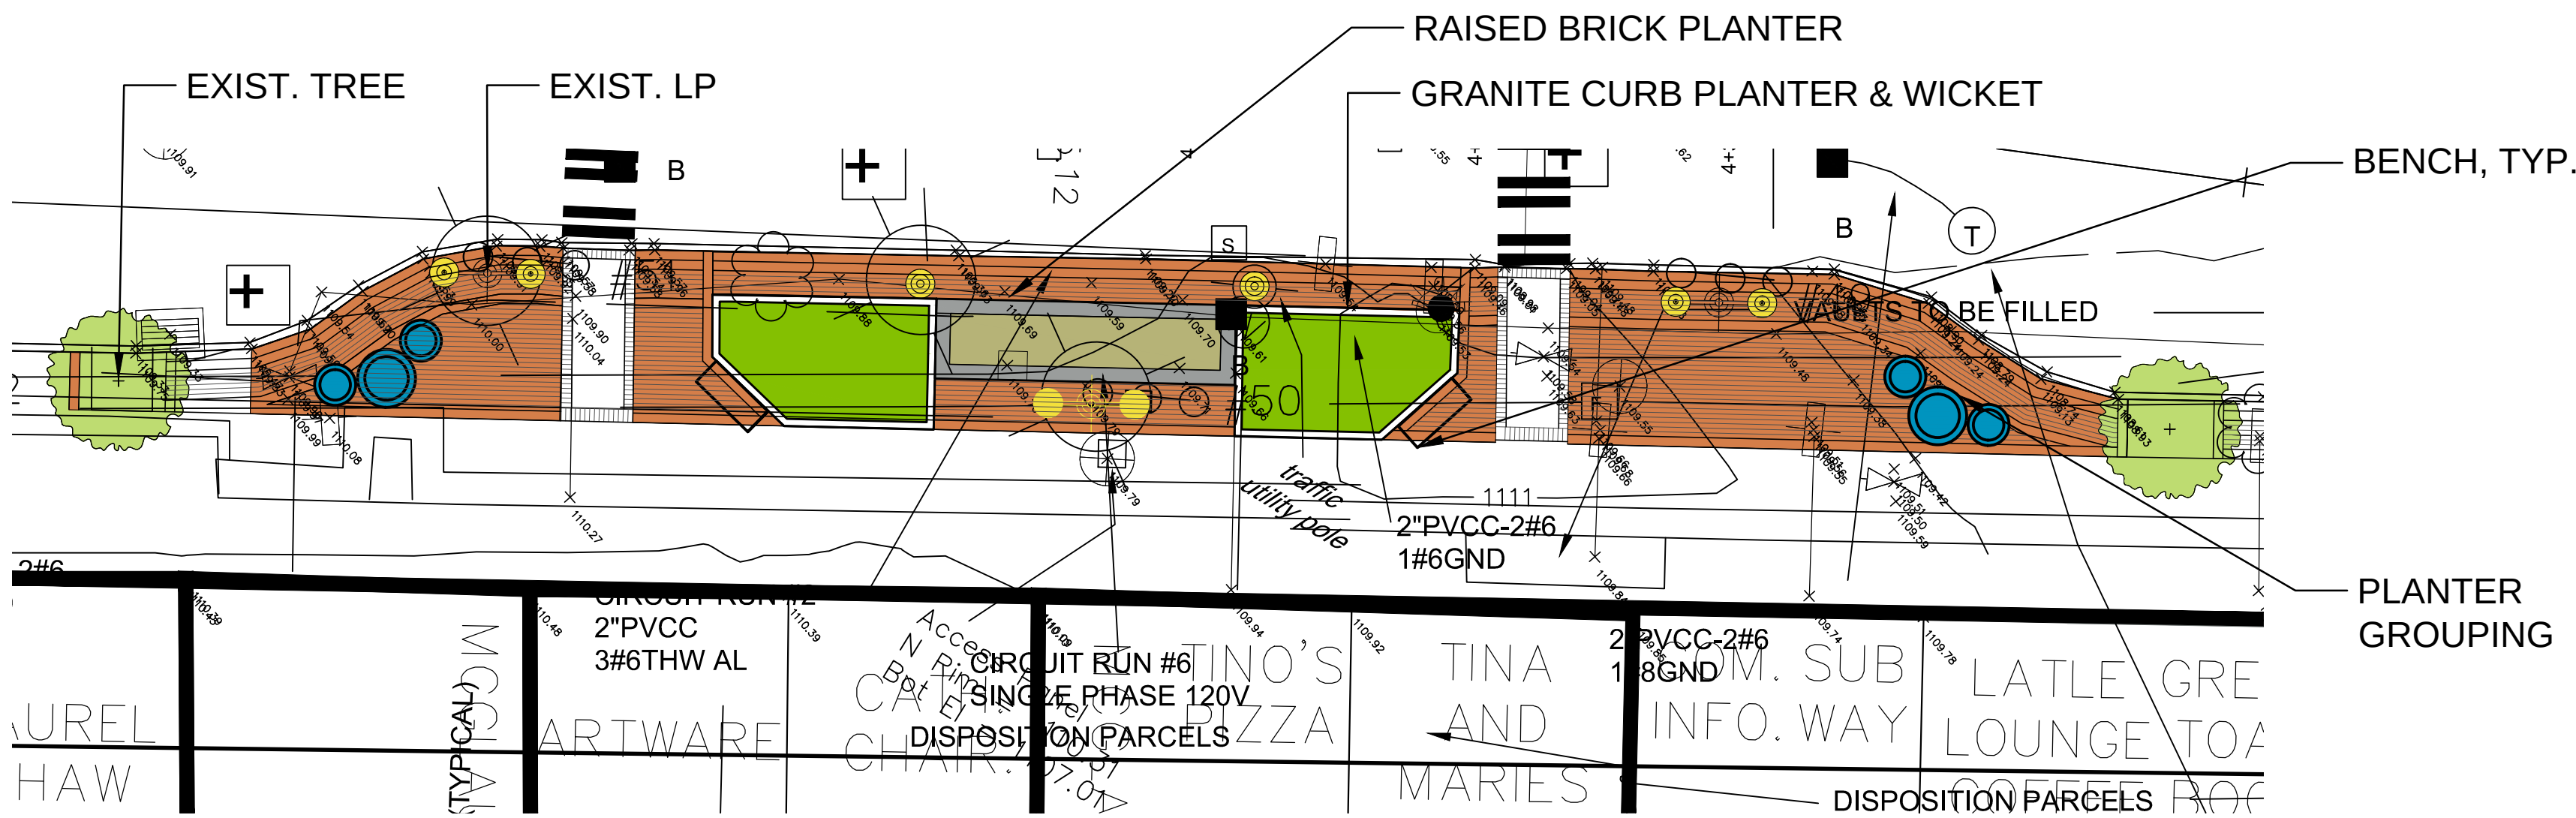

DIETS ST. / MAIN ST. (SOUTH)

ENLARGEMENT

SCALE: 1" = 10'-0"

LOCATION:
ONEONTA, NY

ONEONTA MAIN STREET LAYOUT & GRADING PLAN 1

Landscape Architects
Site Design • Land Planning • Urban Design
9 South Washington Street
Binghamton, New York 13903
Phone: 607.723.6005 Fax: 607.231.8474

SEAL


WARNING

It is a violation of the law for any person, unless acting under the direction of a licensed landscape architect to alter this document. If a document bearing the seal of a landscape architect shall be affixed to his document his seal, a not "altered by", signature, date, and specific description of the alteration.

NO.	REVISIONS	DATE	BY

DRAWN BY: JB, BC
CHECKED BY: MH

DATE
12.08.2015
PROJECT NO.
2015-12
SHEET NO.
07

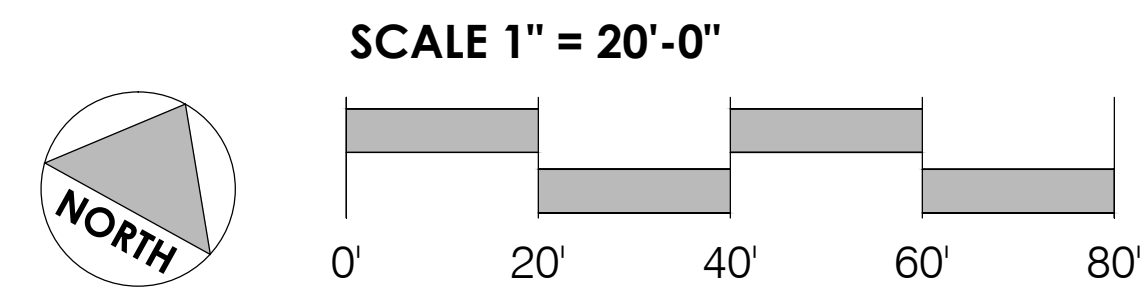

LOCATION:
ONEONTA, NY

ONEONTA MAIN STREET

LAYOUT & GRADING

PLAN 2



SEAL

WARNING



It is a violation of the law for any person, unless acting under the direction of a licenced landscape architect to alter this document. If a document bearing the seal of a landscape architect shall affix to his document his seal, a not "altered by", signature, date, and specific description of the alteration.

NO.	REVISIONS	DATE	BY

DRAWN BY: JB, BC
CHECKED BY: MH

DATE 12.08.2015 PROJECT NO. 2015-12	SHEET NO. 01
--	------------------------

PRELIMINARY NOT FOR CONSTRUCTION

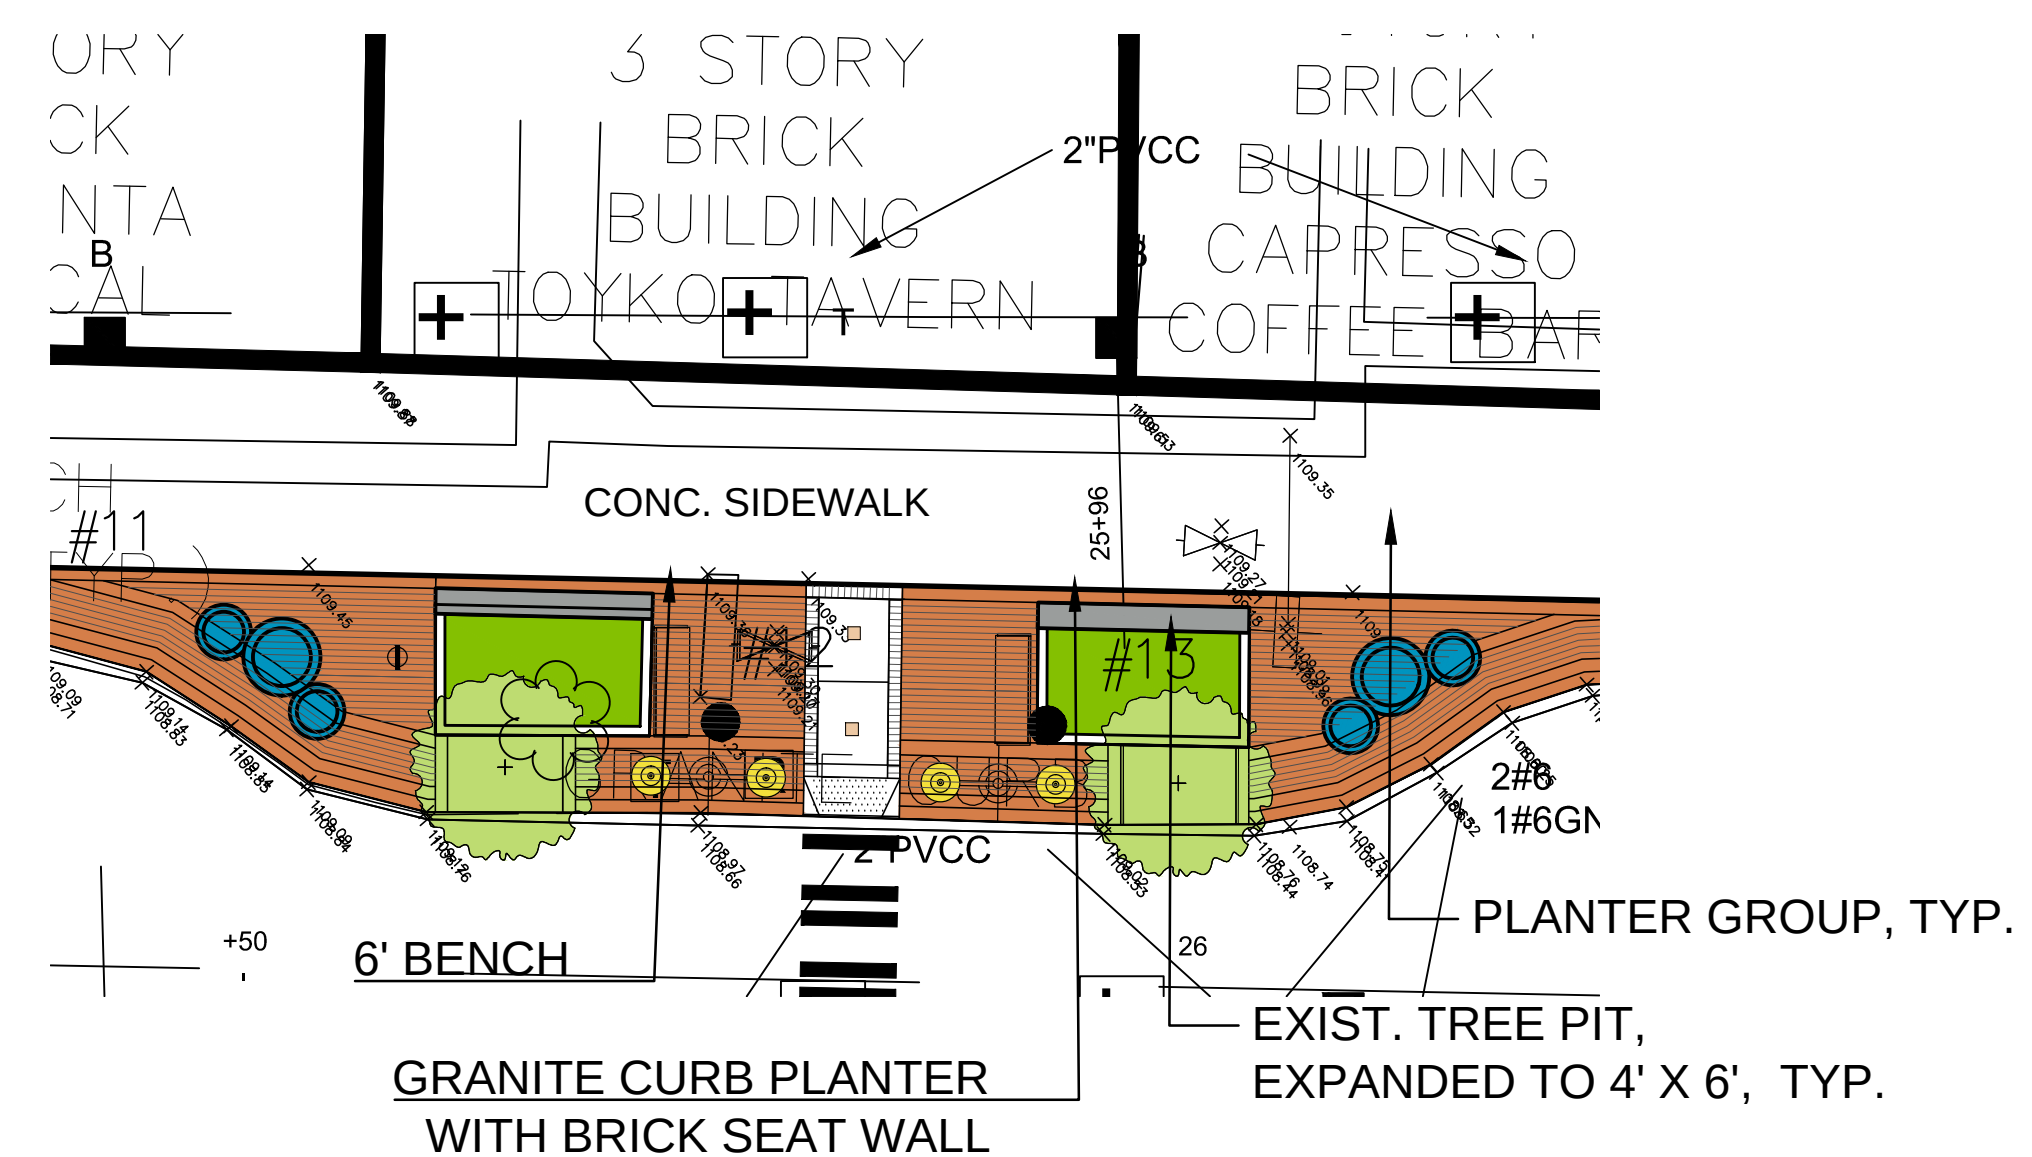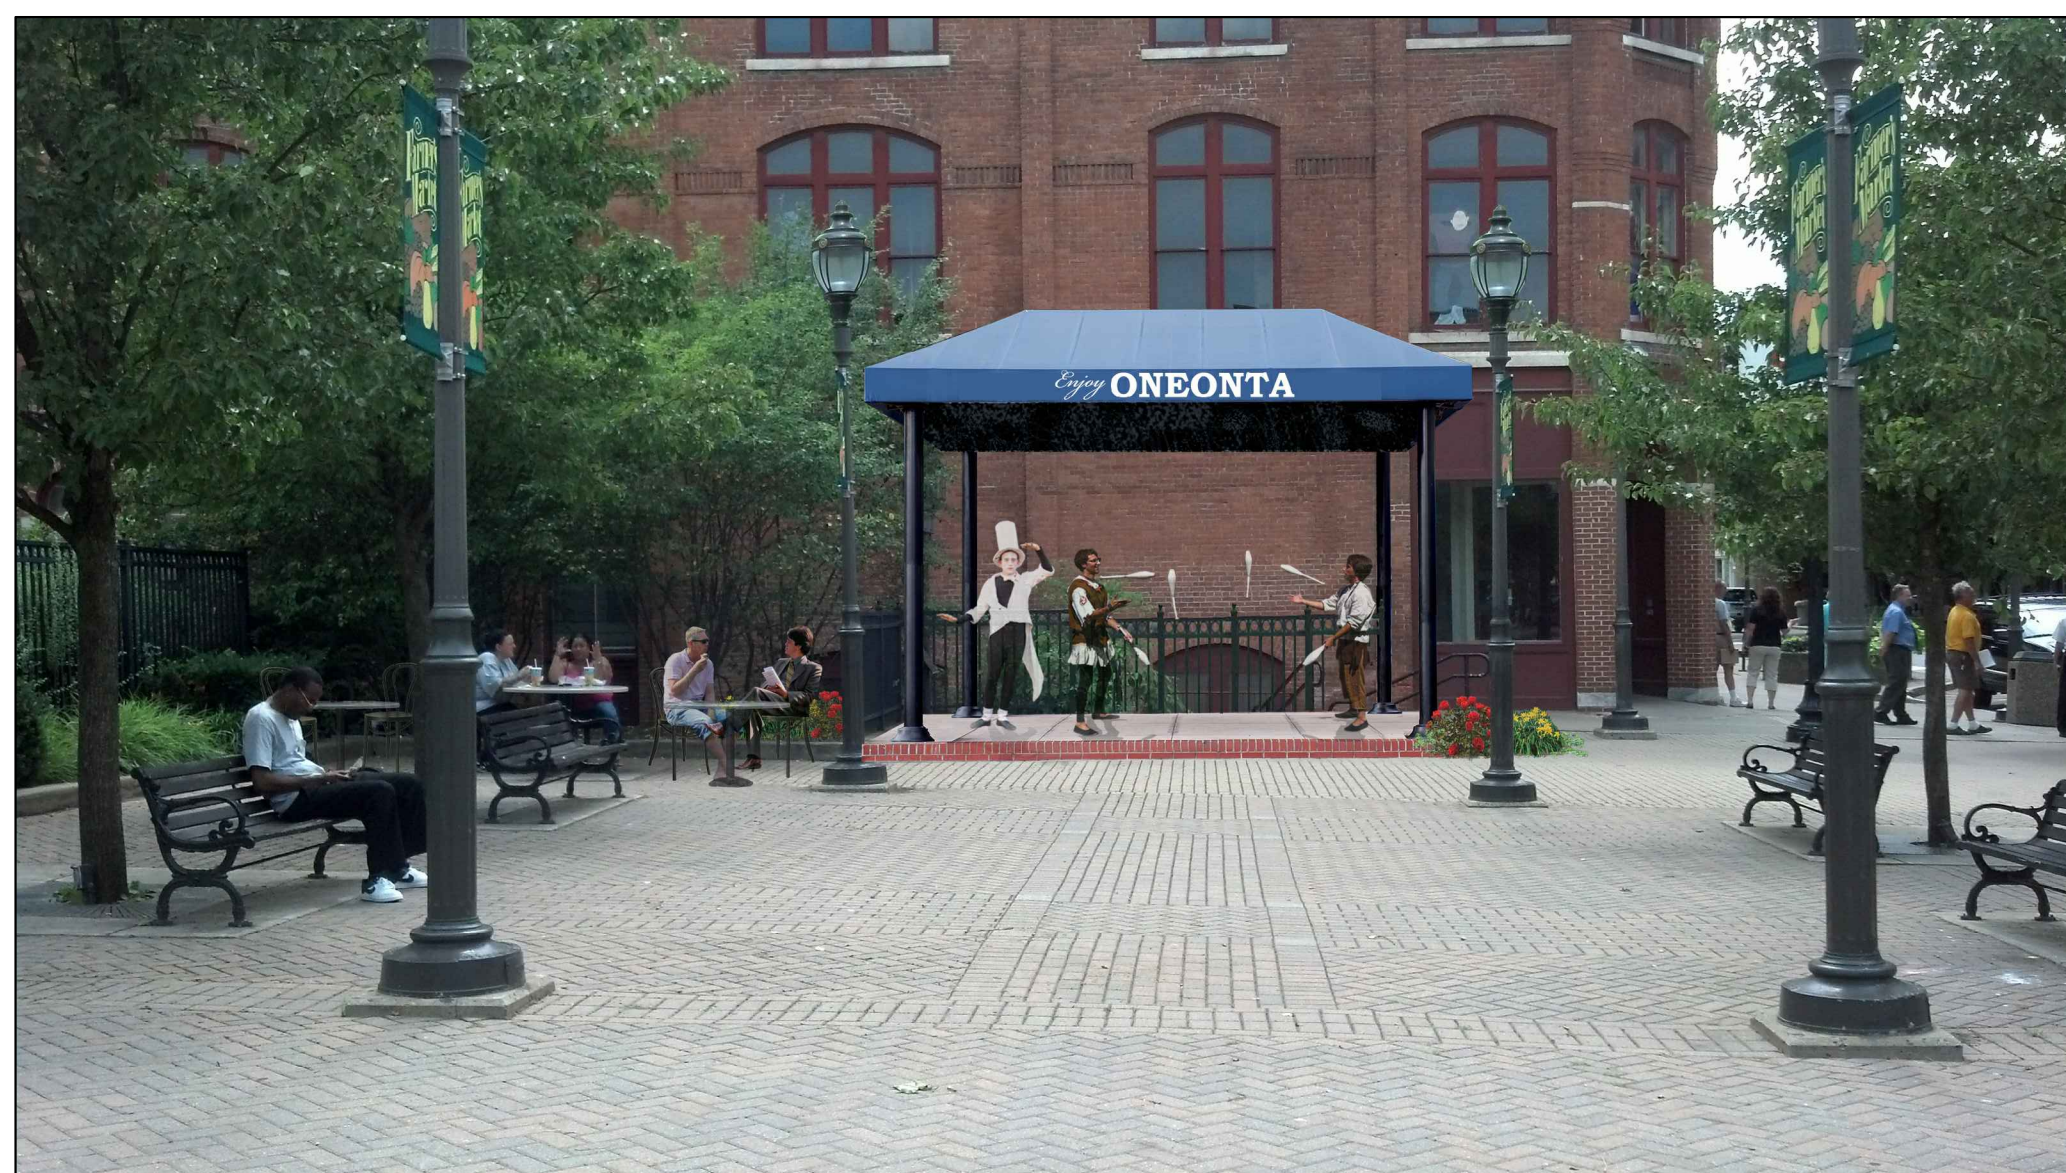


MULLER PLAZA / MAIN ST. (NORTH) ENLARGEMENT

SCALE: 1" = 10'-0"



ALLEY / MAIN ST. (NORTH) ENLARGEMENT

SCALE: 1" = 10'-0"

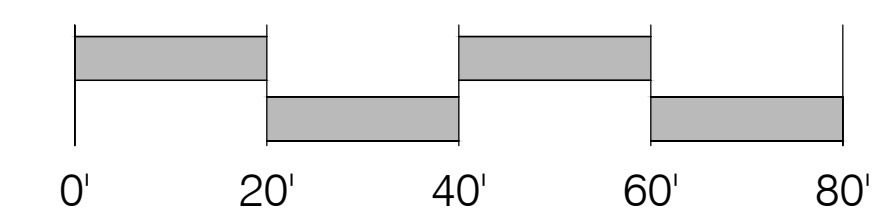

01